


WALL ELEVATION


room1: wall3: side A

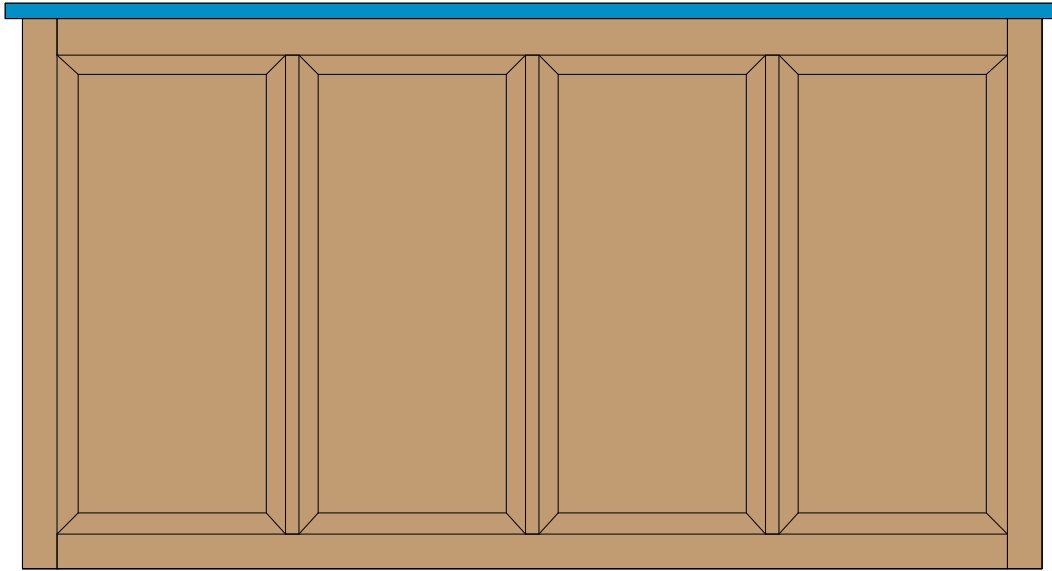

cab	unit	width	height	depth	L. scribe	R. scribe
cab 14	Wainscot	64"	34 1/2"	3/4"	0"	0"

WALL ELEVATION


room1: wall3: side B

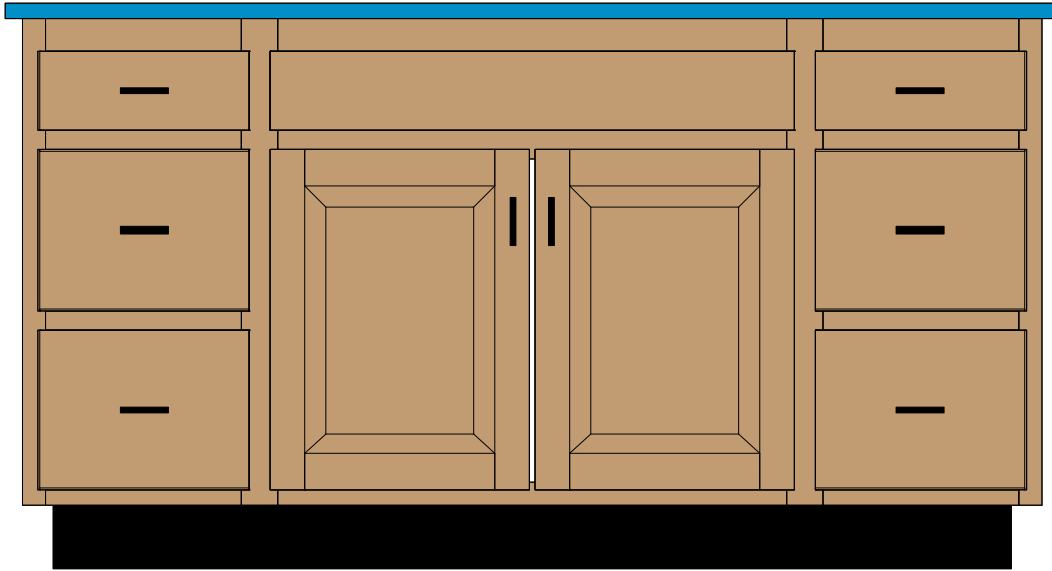

cab	unit	width	height	depth	L. scribe	R. scribe
cab 15	Sink Base	64"	34 1/2"	24"	0"	0"

WALL ELEVATION


room1: wall2: side B

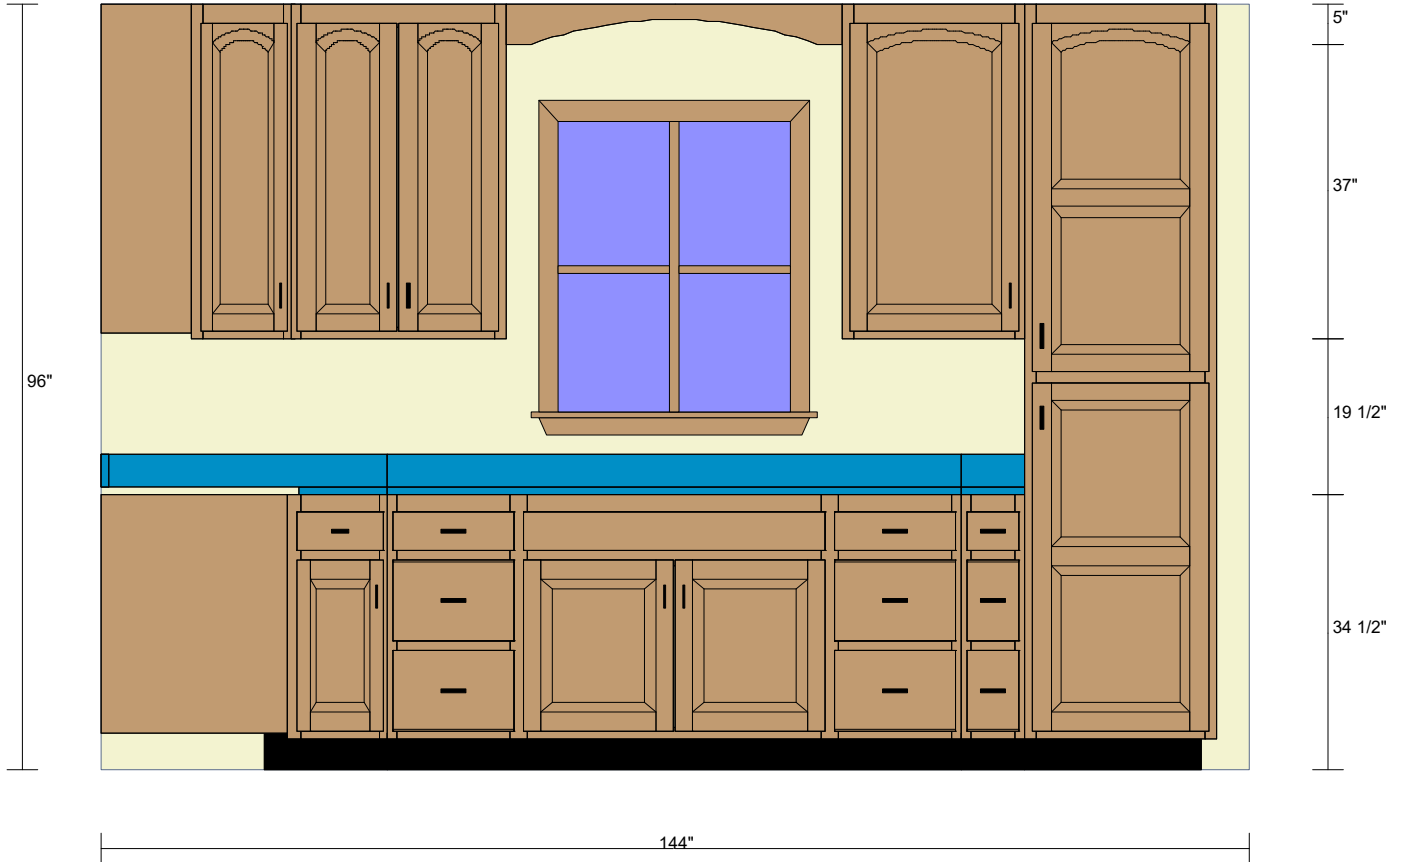

cab	unit	width	height	depth	L. scribe	R. scribe
Window 01	Window	36"	42"			
cab 06	Angle Corner Base	36"	34 1/2"	36"	1/4"	1/4"
cab 07	Sink Base	72"	34 1/2"	24"	1/4"	1/4"
cab 08	Base	8"	34 1/2"	24"	1/4"	1/4"
cab 09	Full Ht Pantry	24"	96"	25"	0"	0"
cab 10	Angle Corner Upper	24"	42"	24"	1/4"	1/4"
cab 11	Upper	27"	42"	12"	1/4"	0"
cab 12	C:\Users\eddy\	42"	5"	12"	0"	0"
cab 13	Upper	23"	42"	12"	0"	1/4"

WALL ELEVATION

room1: wall1: side B

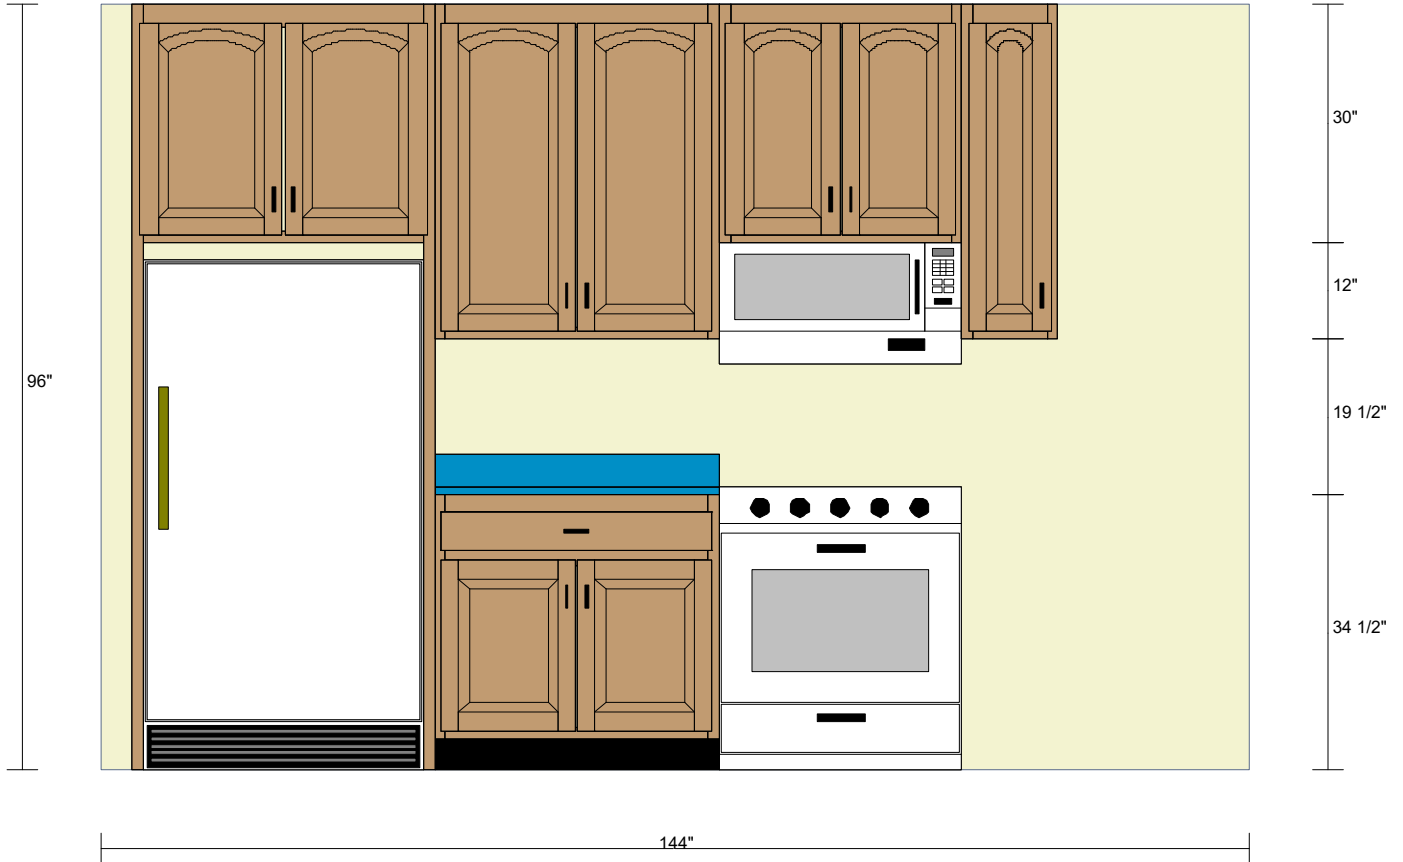

cab	unit	width	height	depth	L. scribe	R. scribe
Refrigerator 01	Refrigerator	35"	64"	32"		
Slide in Range 01	Slide in Range	30 1/4"	35 1/2"	24"		
MW/Hood Combo 01	MW/Hood Combo	30 1/4"	15"	18"		
cab 01	Base	35 3/4"	34 1/2"	24"	1/4"	1/4"
cab 02	Refer Upper	38"	30"	32"	0"	0"
cab 03	Upper	35 3/4"	42"	12"	1/4"	0"
cab 04	Hood Cab	30 1/4"	30"	12"	1/4"	1/4"
cab 05	Upper	12"	42"	12"	0"	1/4"